


CITY MARKET RENOVATION

ROANOKE, VIRGINIA | 2011

MEZZANINE FLOOR PLAN

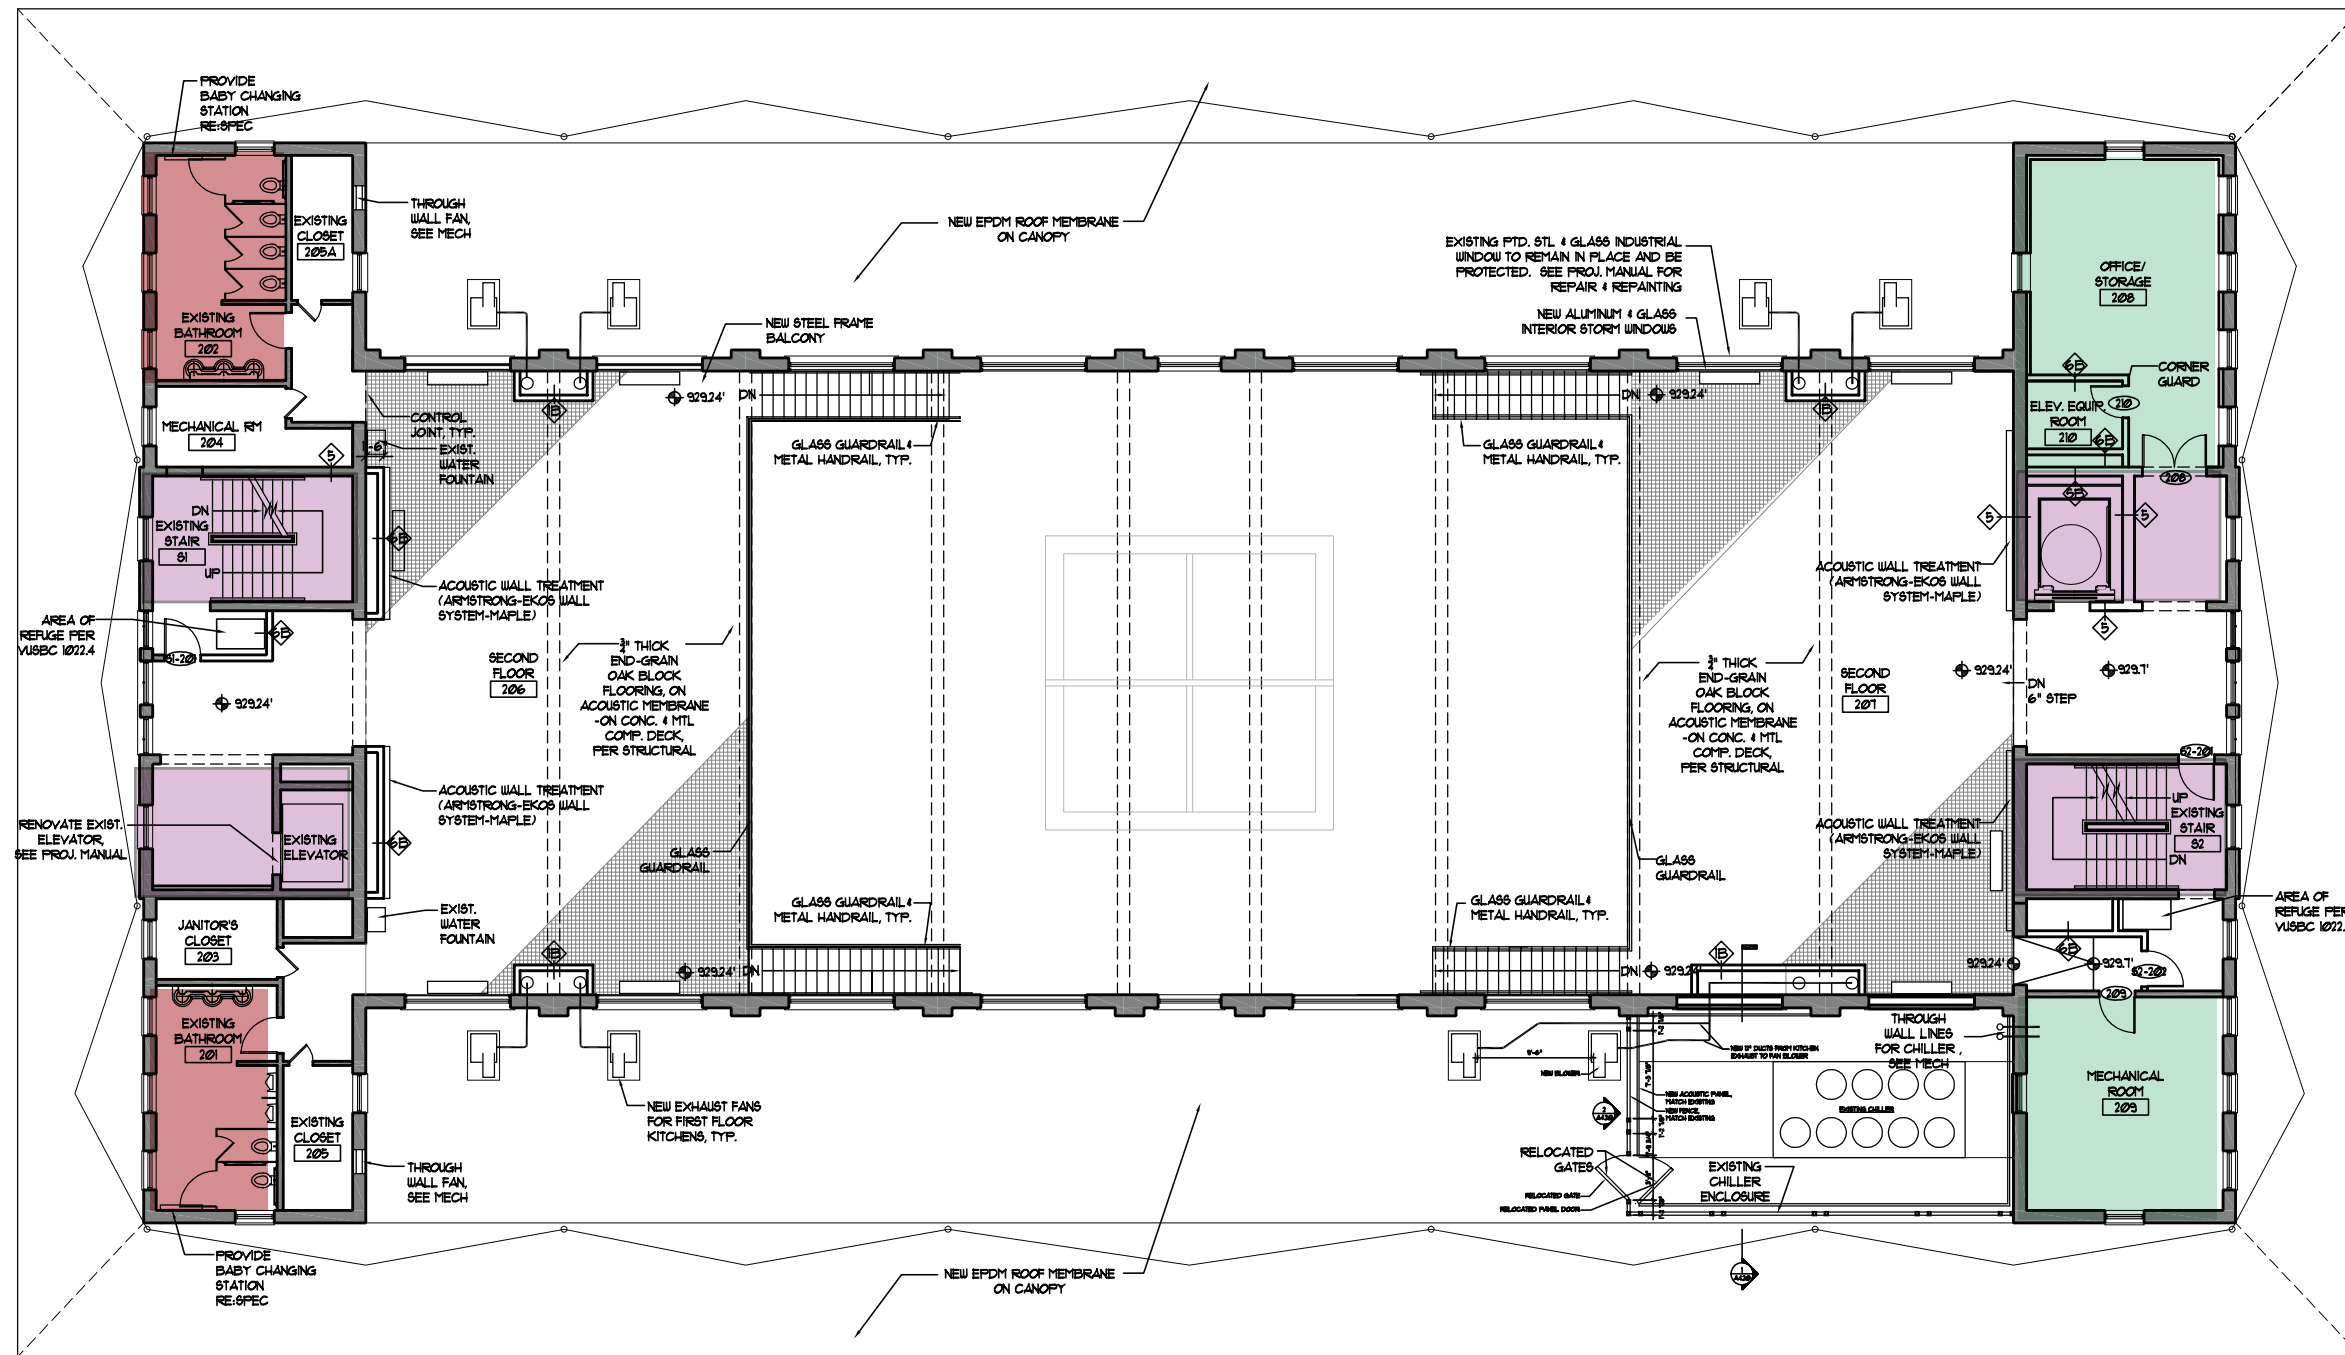

- BATHROOMS
- STORAGE
- STAIRS & ELEVATOR

SCALE : 1/16" = 1'-0"
0 8' 16' 24'

CITY MARKET BUILDING

ROANOKE, VIRGINIA | 2011

CHARTER HALL

